
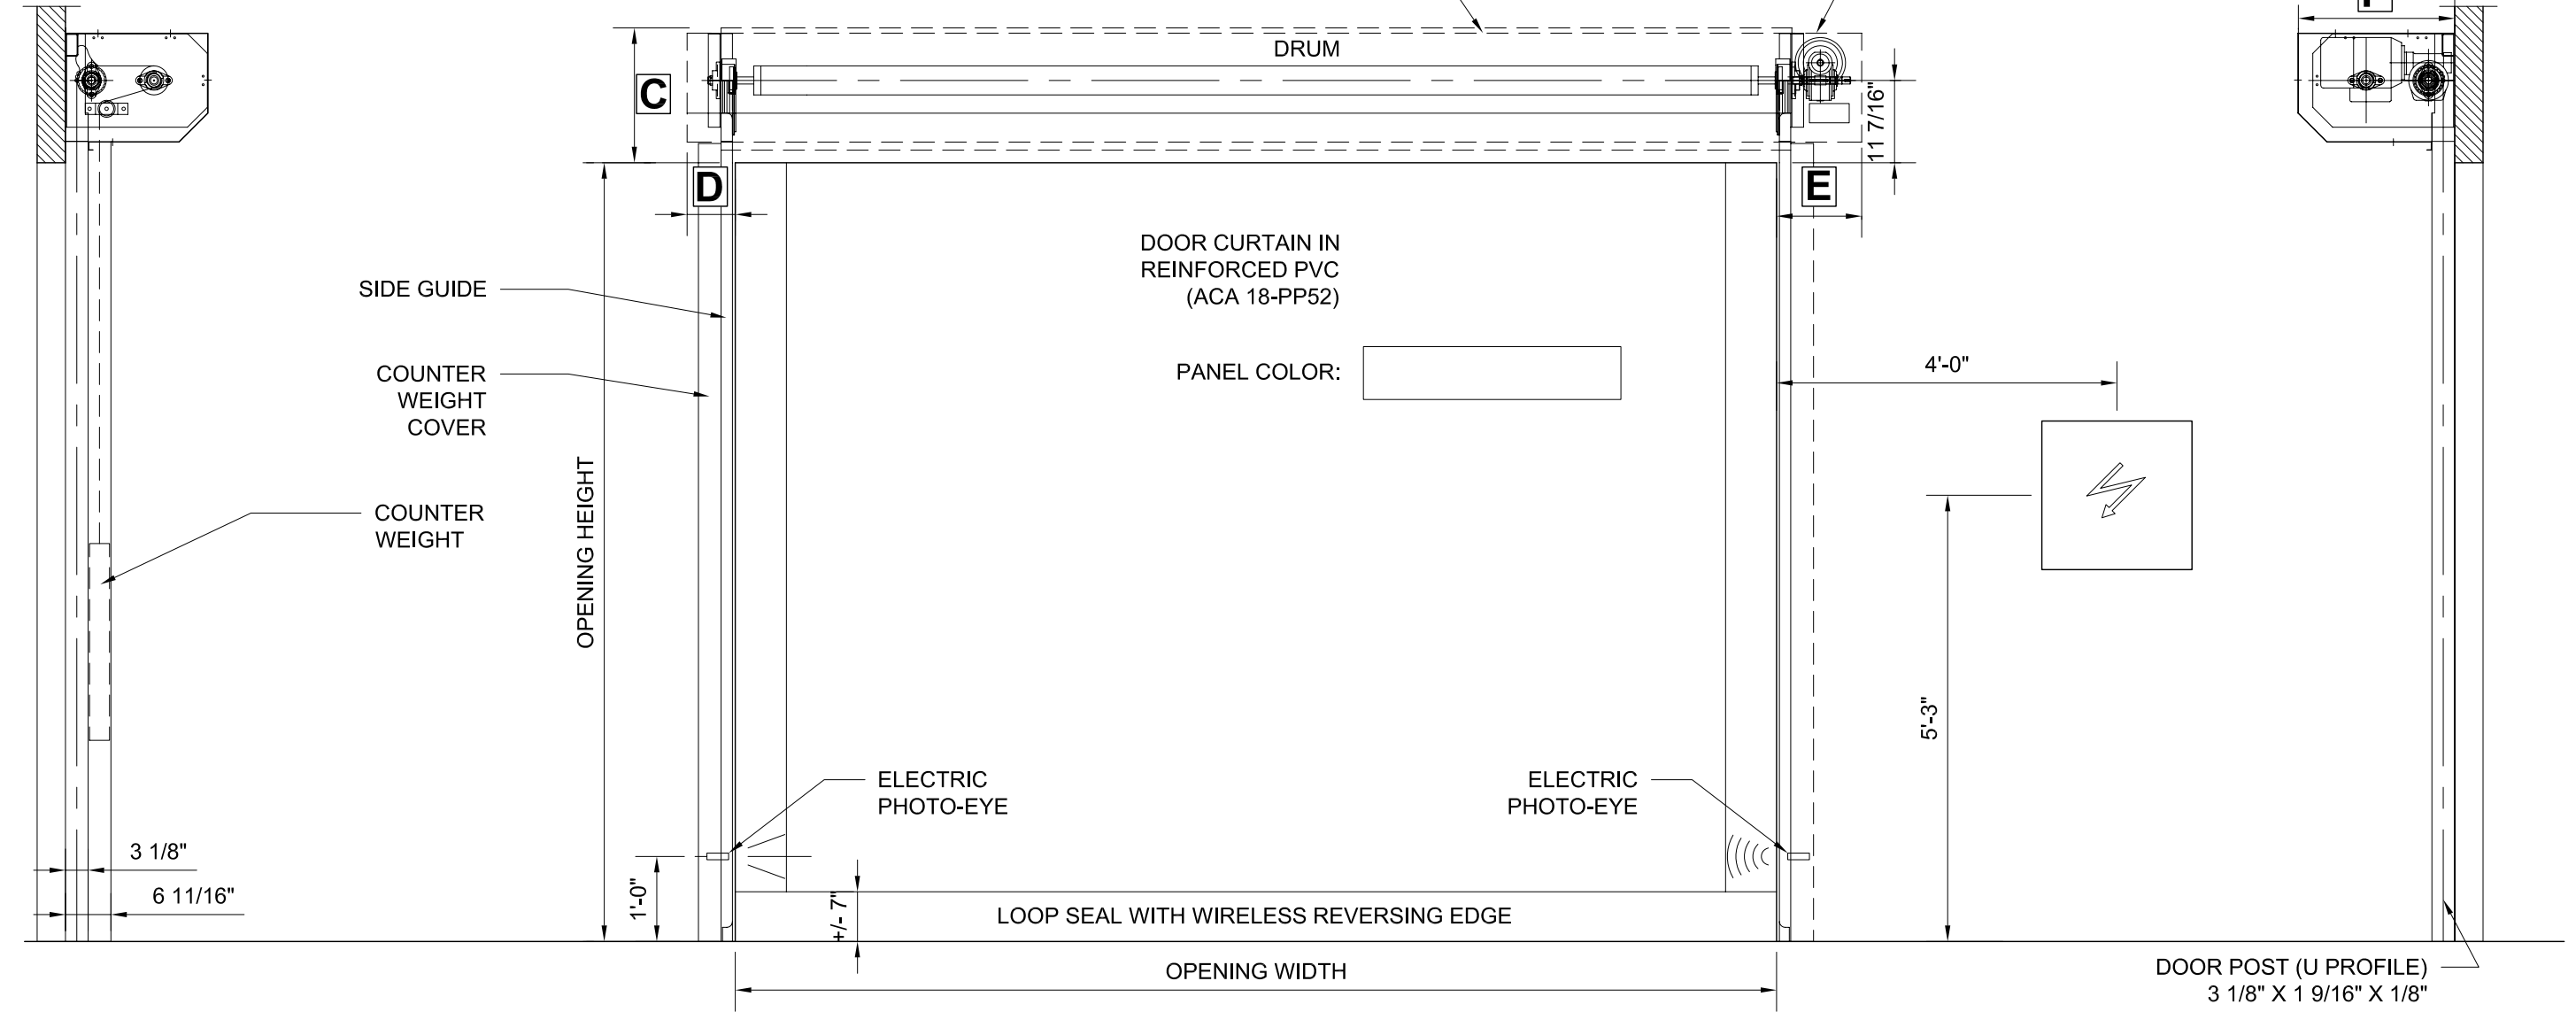


MINIMUM SPACE REQUIRED

- C = 19 11/16"
- D = 4 3/4"
- E = 11"
- F = 21 1/2"

PLAN VIEW

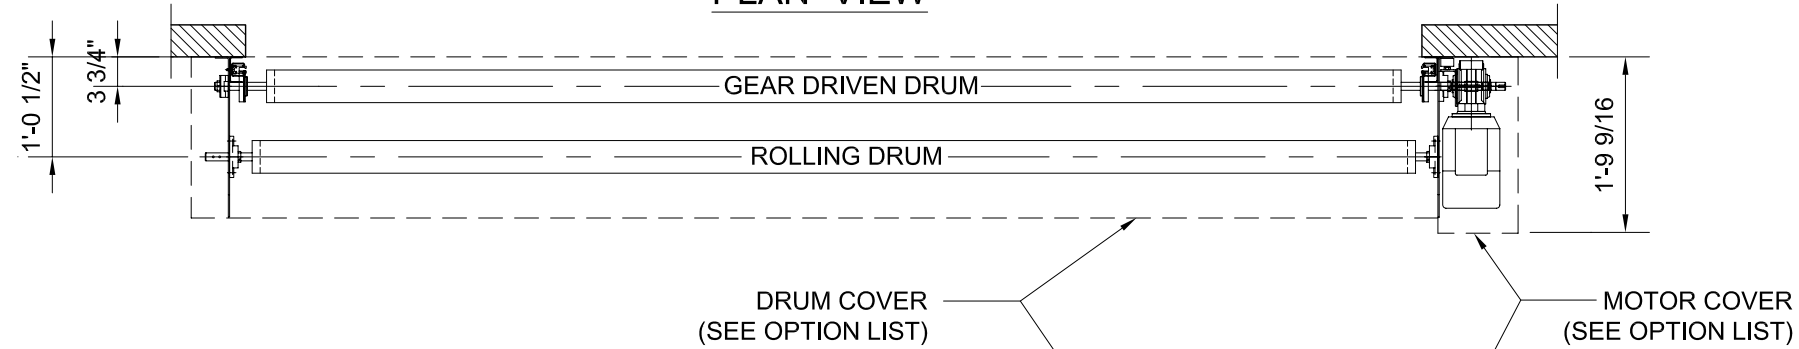

ELEVATION VIEW - LEFT

ELEVATION VIEW - FRONT

ELEVATION VIEW - RIGHT

DOOR TYPE.: M2 BASIC -RIGHT HAND MOTOR				 DYNACO HIGH PERFORMANCE DOORS TEL. (800) 459 1930 FAX. (800) 459 1960	PROJECT TITLE		DATE:	SHEET NO. 1 OF 1
DOOR NO.:	LOCATION:	OPENING SIZE (W X H):	MIN. HEADROOM REQUIRED:		ADDRESS (CITY, STATE)		01/08/2009	
					QUOTE NUMBER: XXXXXXXXXXXX		SCALE:	
					DEALER: XXXXXXXXXXXX		1/2" = 1'-0"	
				REGIONAL MANAGER: XXXXXXXXXXXX		CONTACT NUMBER:	FILE NO.:	
						(XXX) XXX-XXXX	M2-BASIC-RH	