

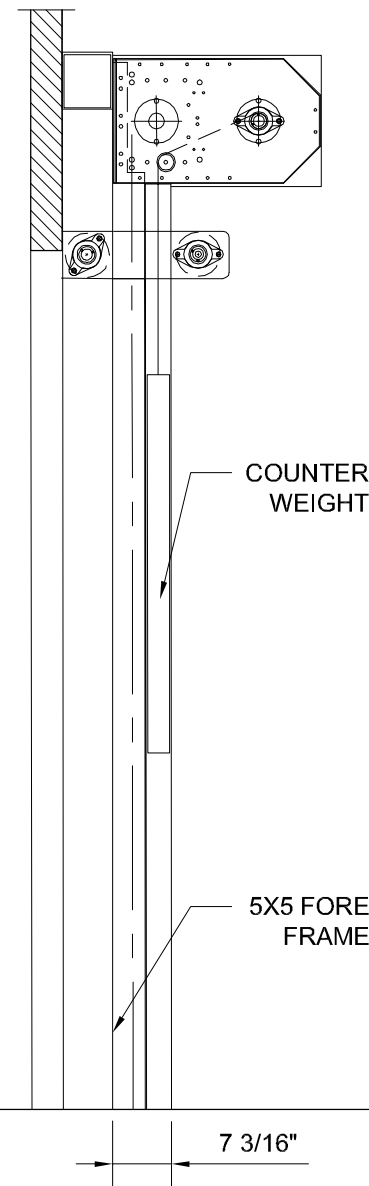



PLAN VIEW

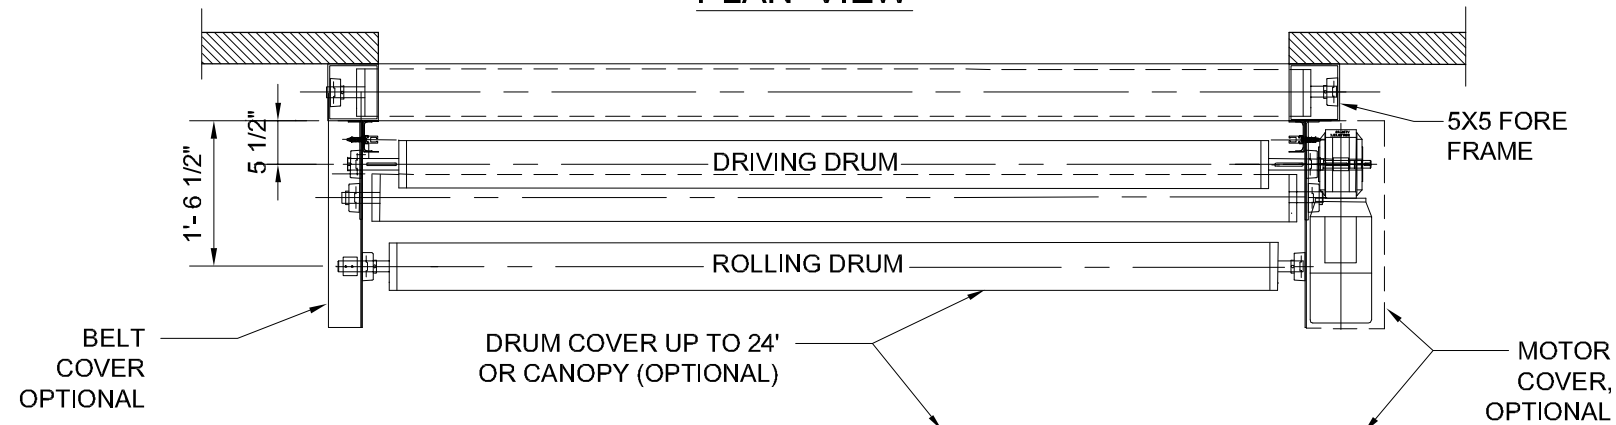

ELEVATION VIEW - LEFT

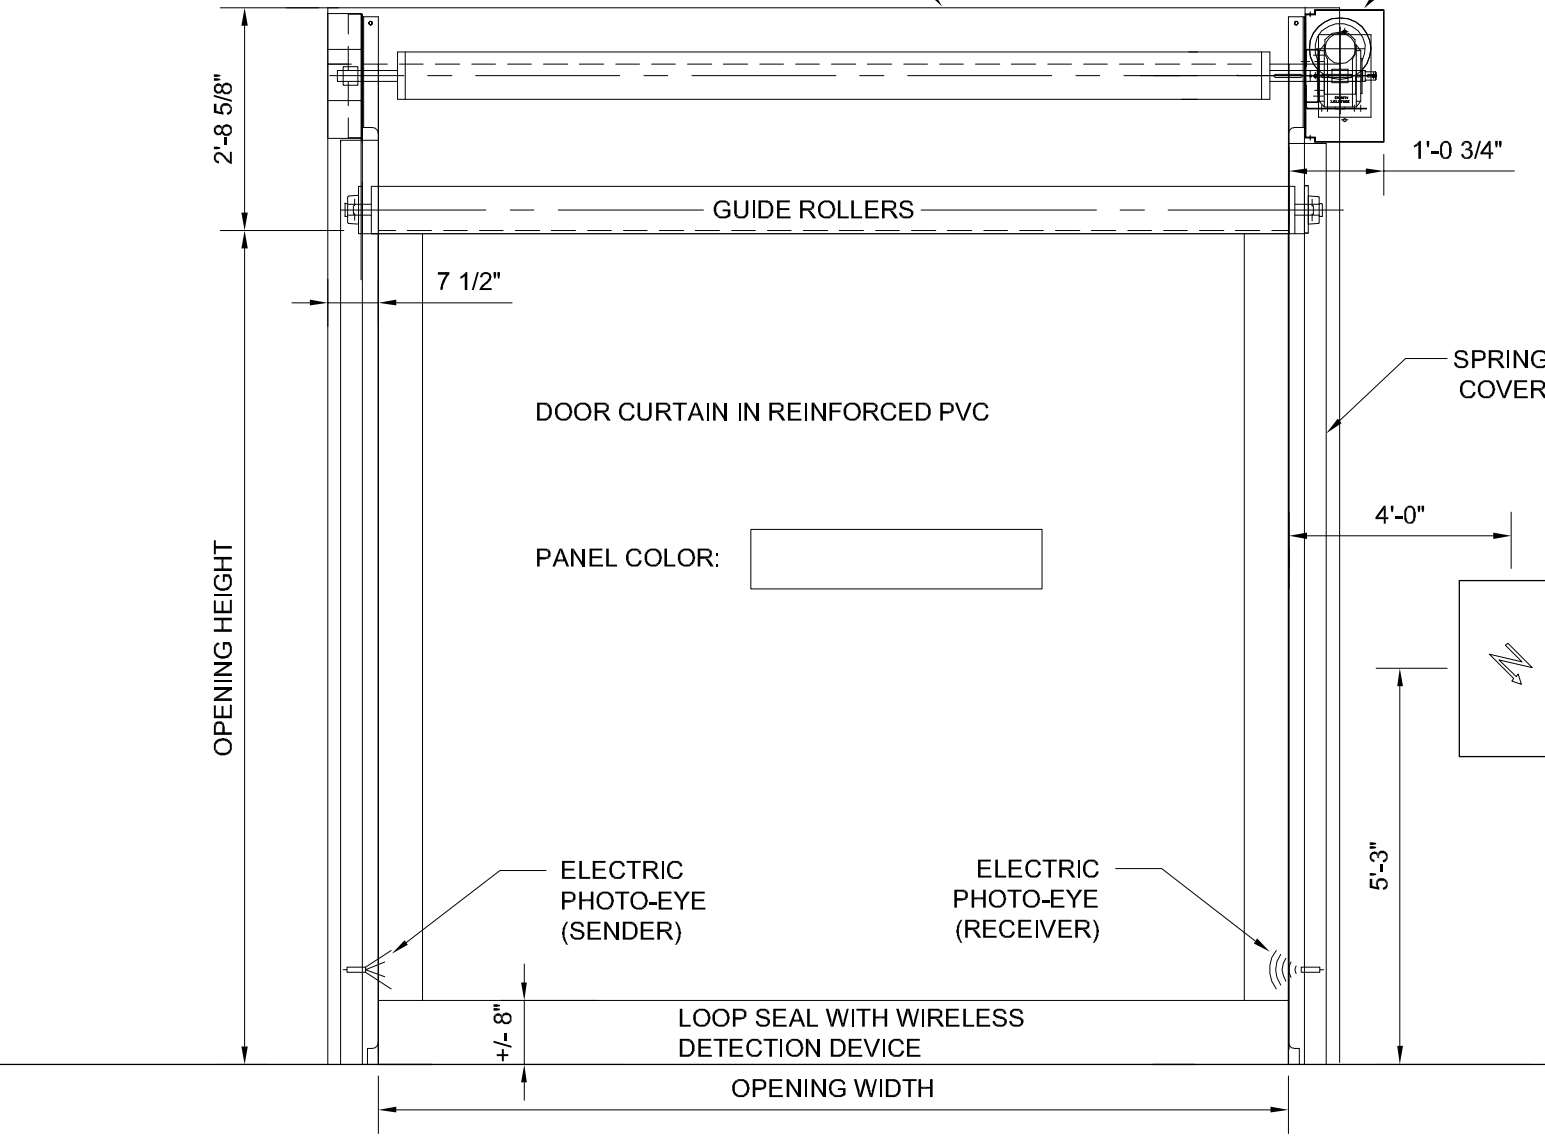

ELEVATION VIEW - FRONT

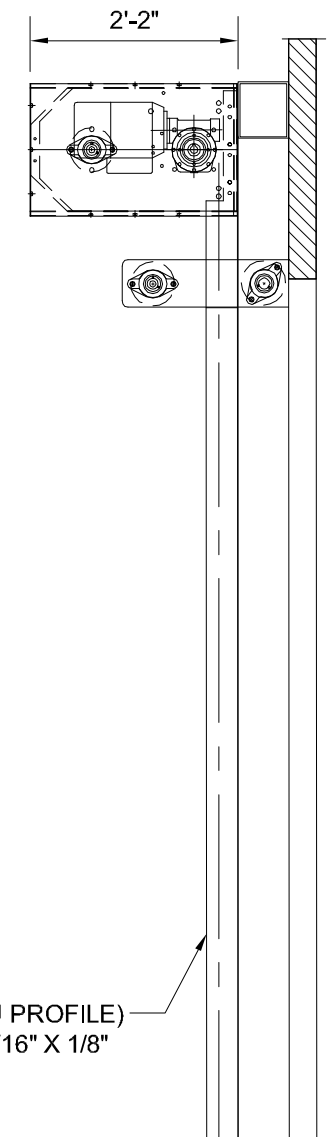

ELEVATION VIEW - RIGHT

| | | | |
|--|-----------|-----------------------|-------------------------|
| DOOR TYPE.: M3 ALL WEATHER - RIGHT HAND MOTOR | | | |
| DOOR NO.: | LOCATION: | OPENING SIZE (W X H): | MIN. HEADROOM REQUIRED: |
| | | | |
| | | | |
| | | | |

DYNACO
HIGH PERFORMANCE DOORS
TEL. (800) 459 1930 FAX. (800) 459 1960

| | |
|-----------------------|-----------------|
| PROJECT TITLE | |
| ADDRESS (CITY, STATE) | |
| QUOTE NUMBER: | XXXXXXXXXX |
| DEALER: | XXXXXXXXXX |
| REGIONAL MANAGER: | CONTACT NUMBER: |
| XXXXXXXXXX | (XXX) XXX-XXXX |

| | |
|-----------|---------------|
| DATE: | 01/08/2009 |
| SCALE: | 1/2" = 1'-0" |
| FILE NO.: | M3-ALLWTHR-RH |